



First Floor
122 sqm GIA

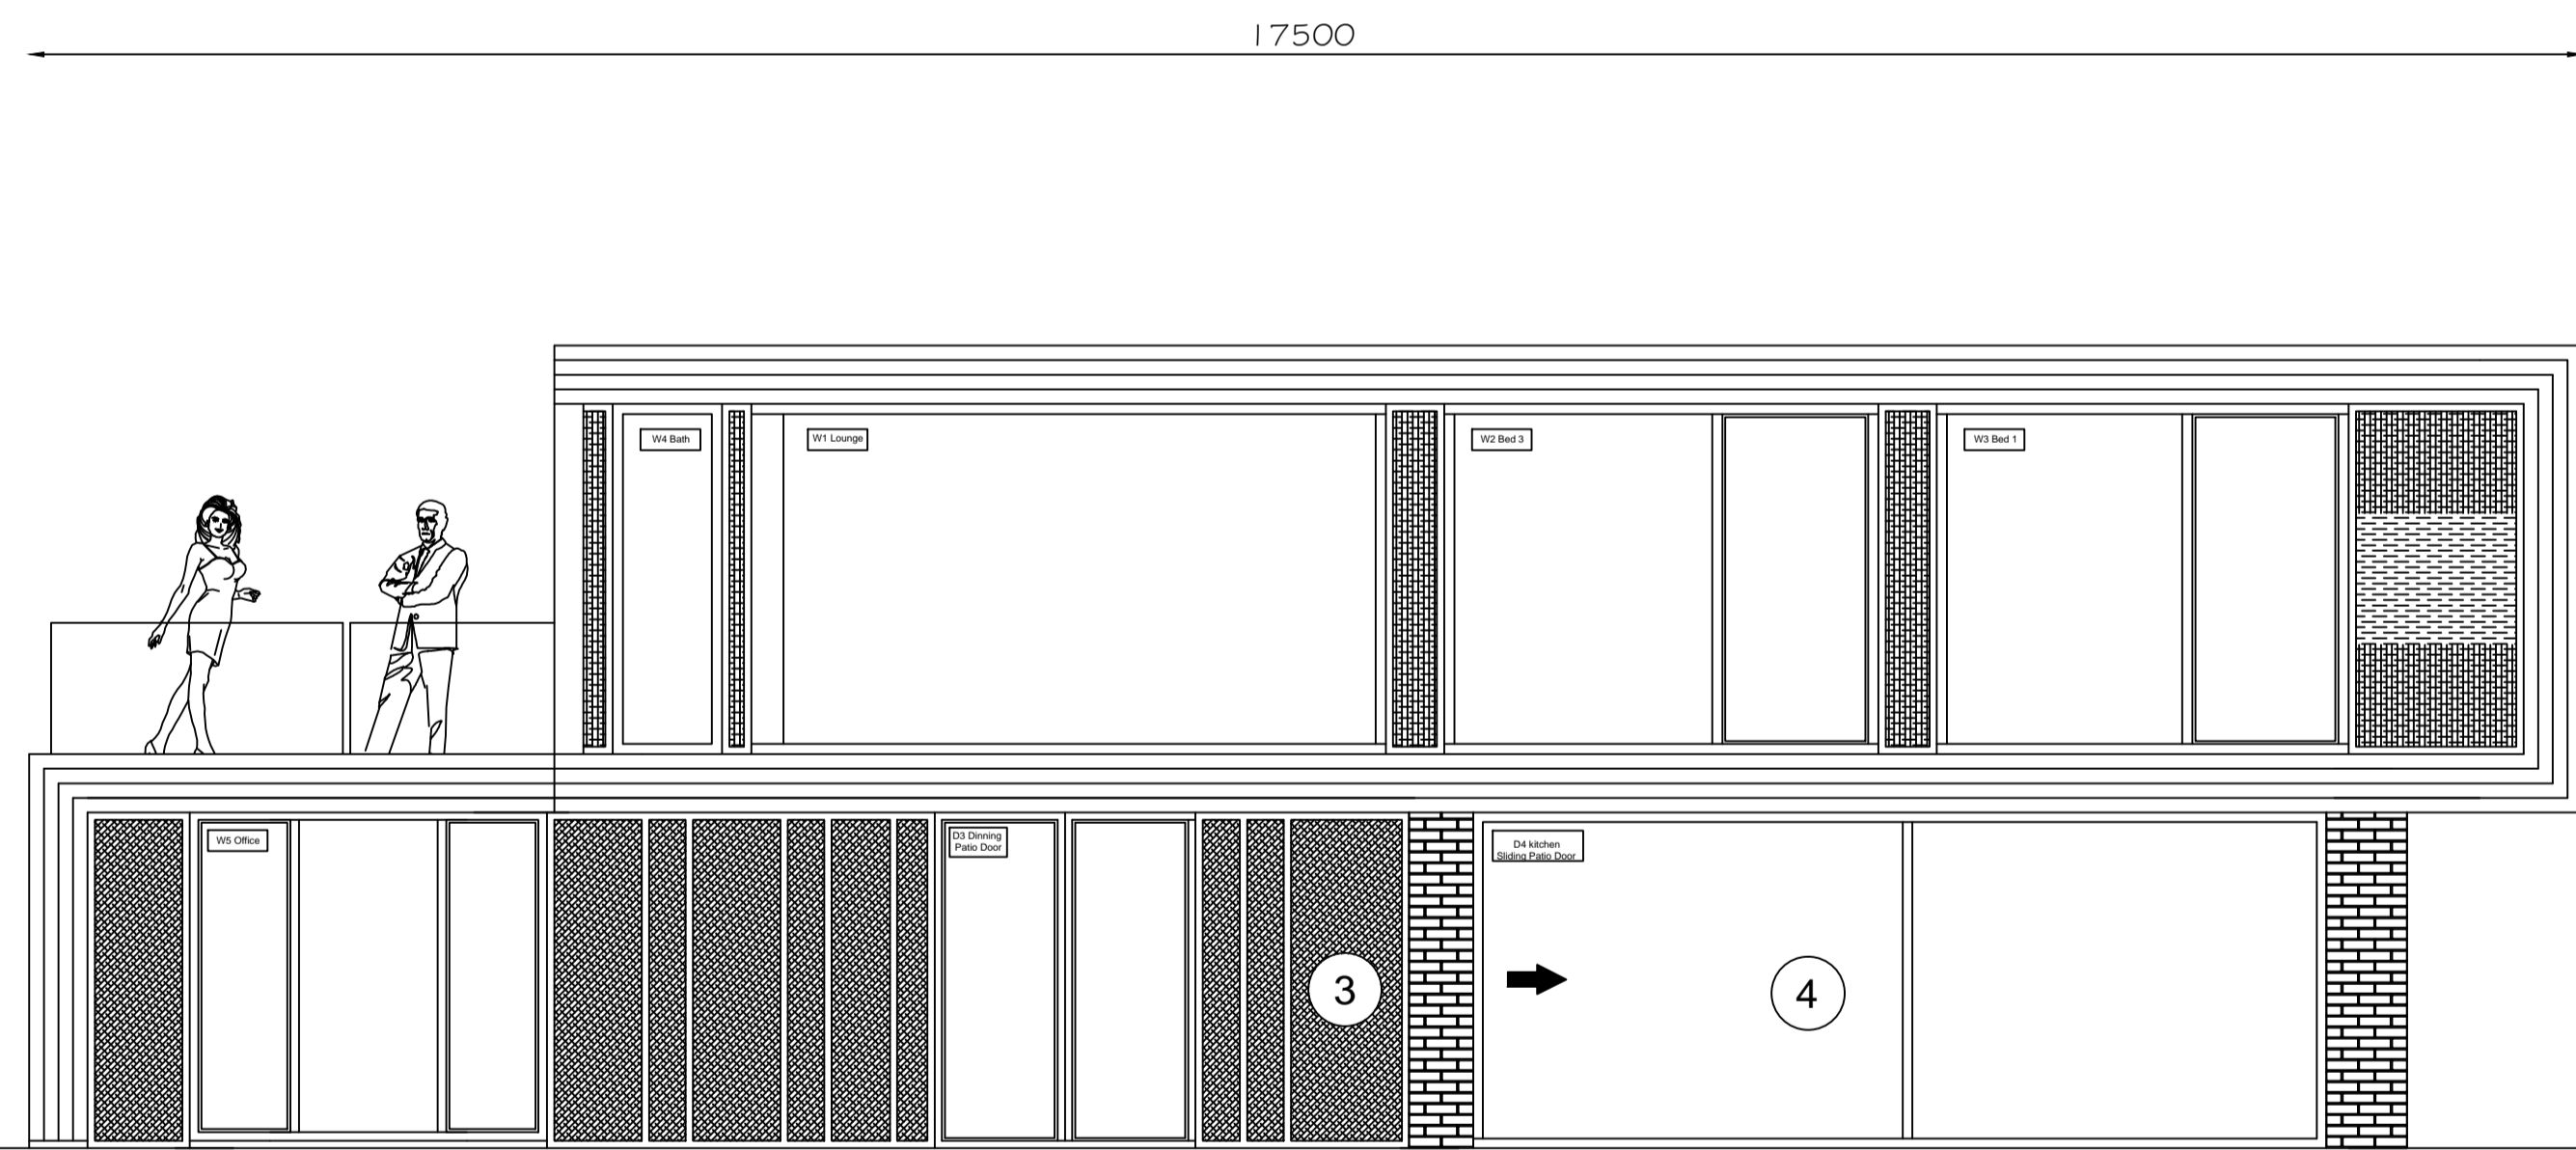


South Elevation

- 1 Brickwork in TBS Sandringham Red Mix
- 2 Cedar Cladding (grade 2 or clear)
- 3 Eternit Equitone "Pictura" Cladding (Color TBA)
- 4 Exterior Joinery in Powered Coated Aluminum
- 5 Garage Door in Cedar
- 6 Glass Balustrade

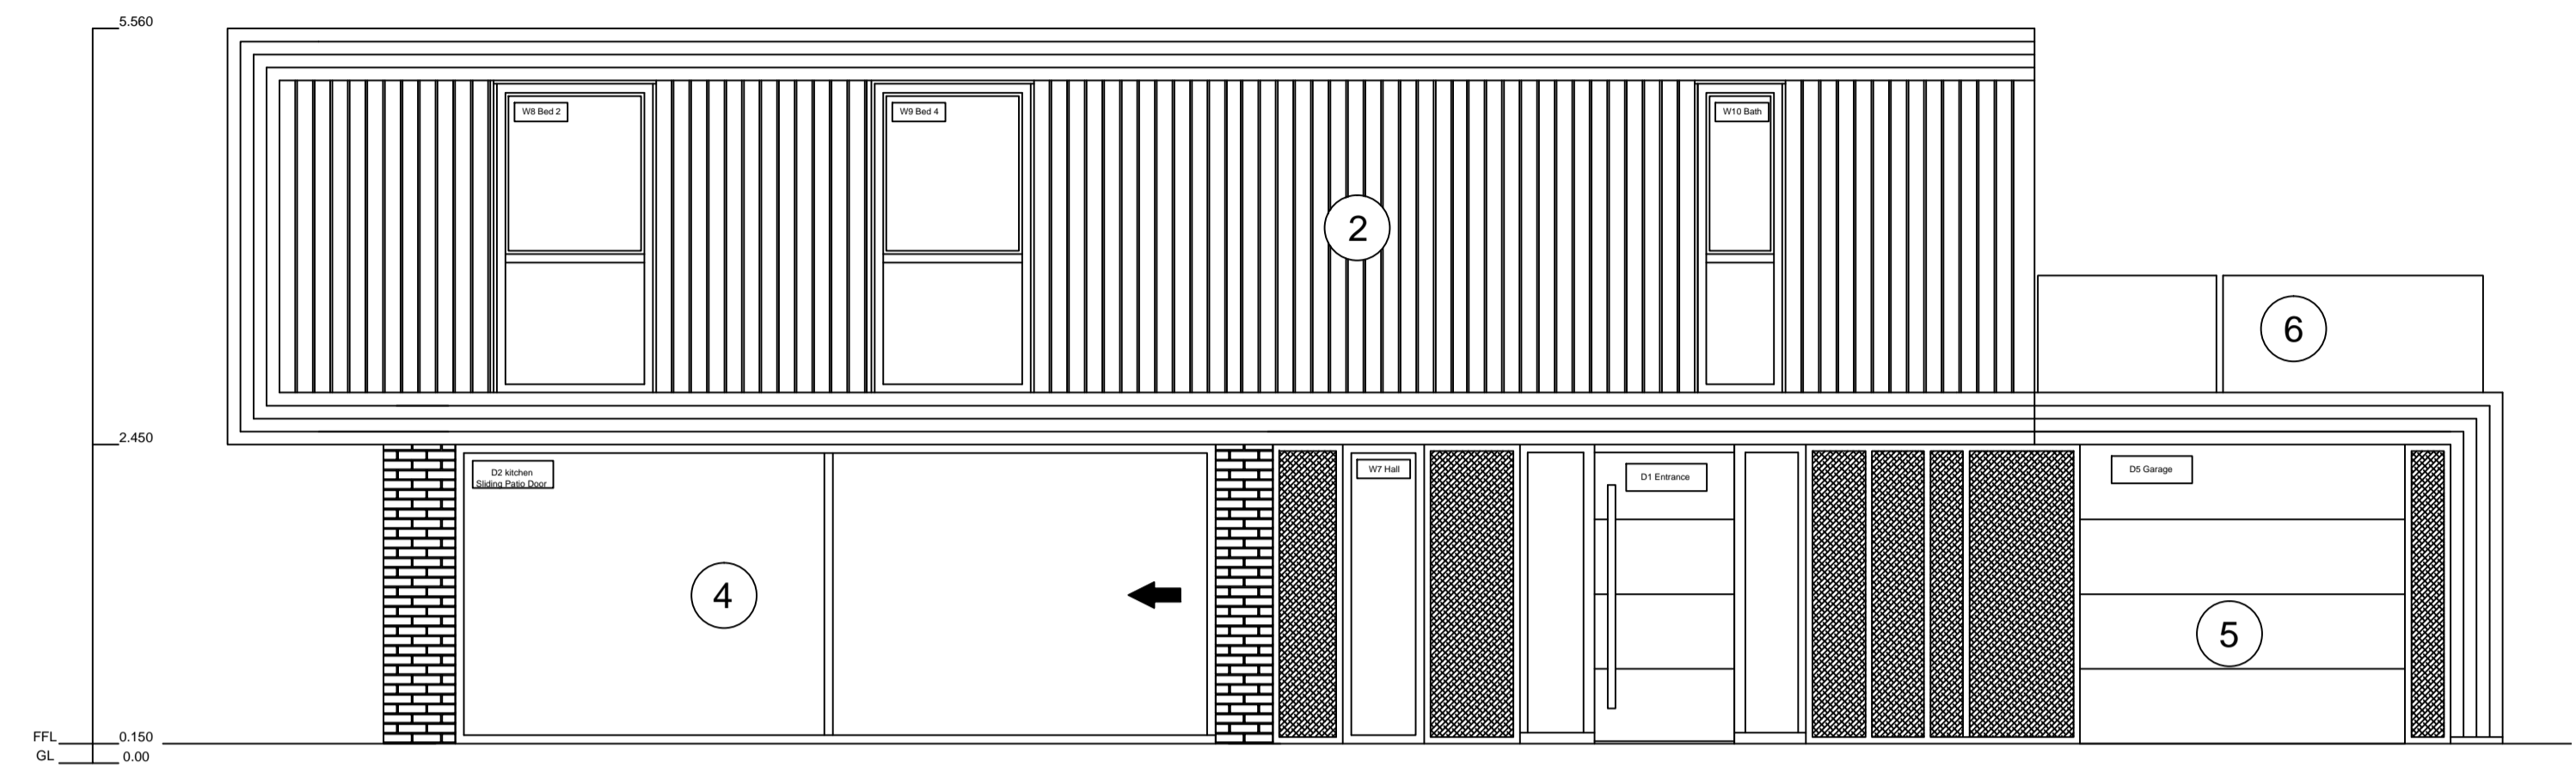

North Elevation

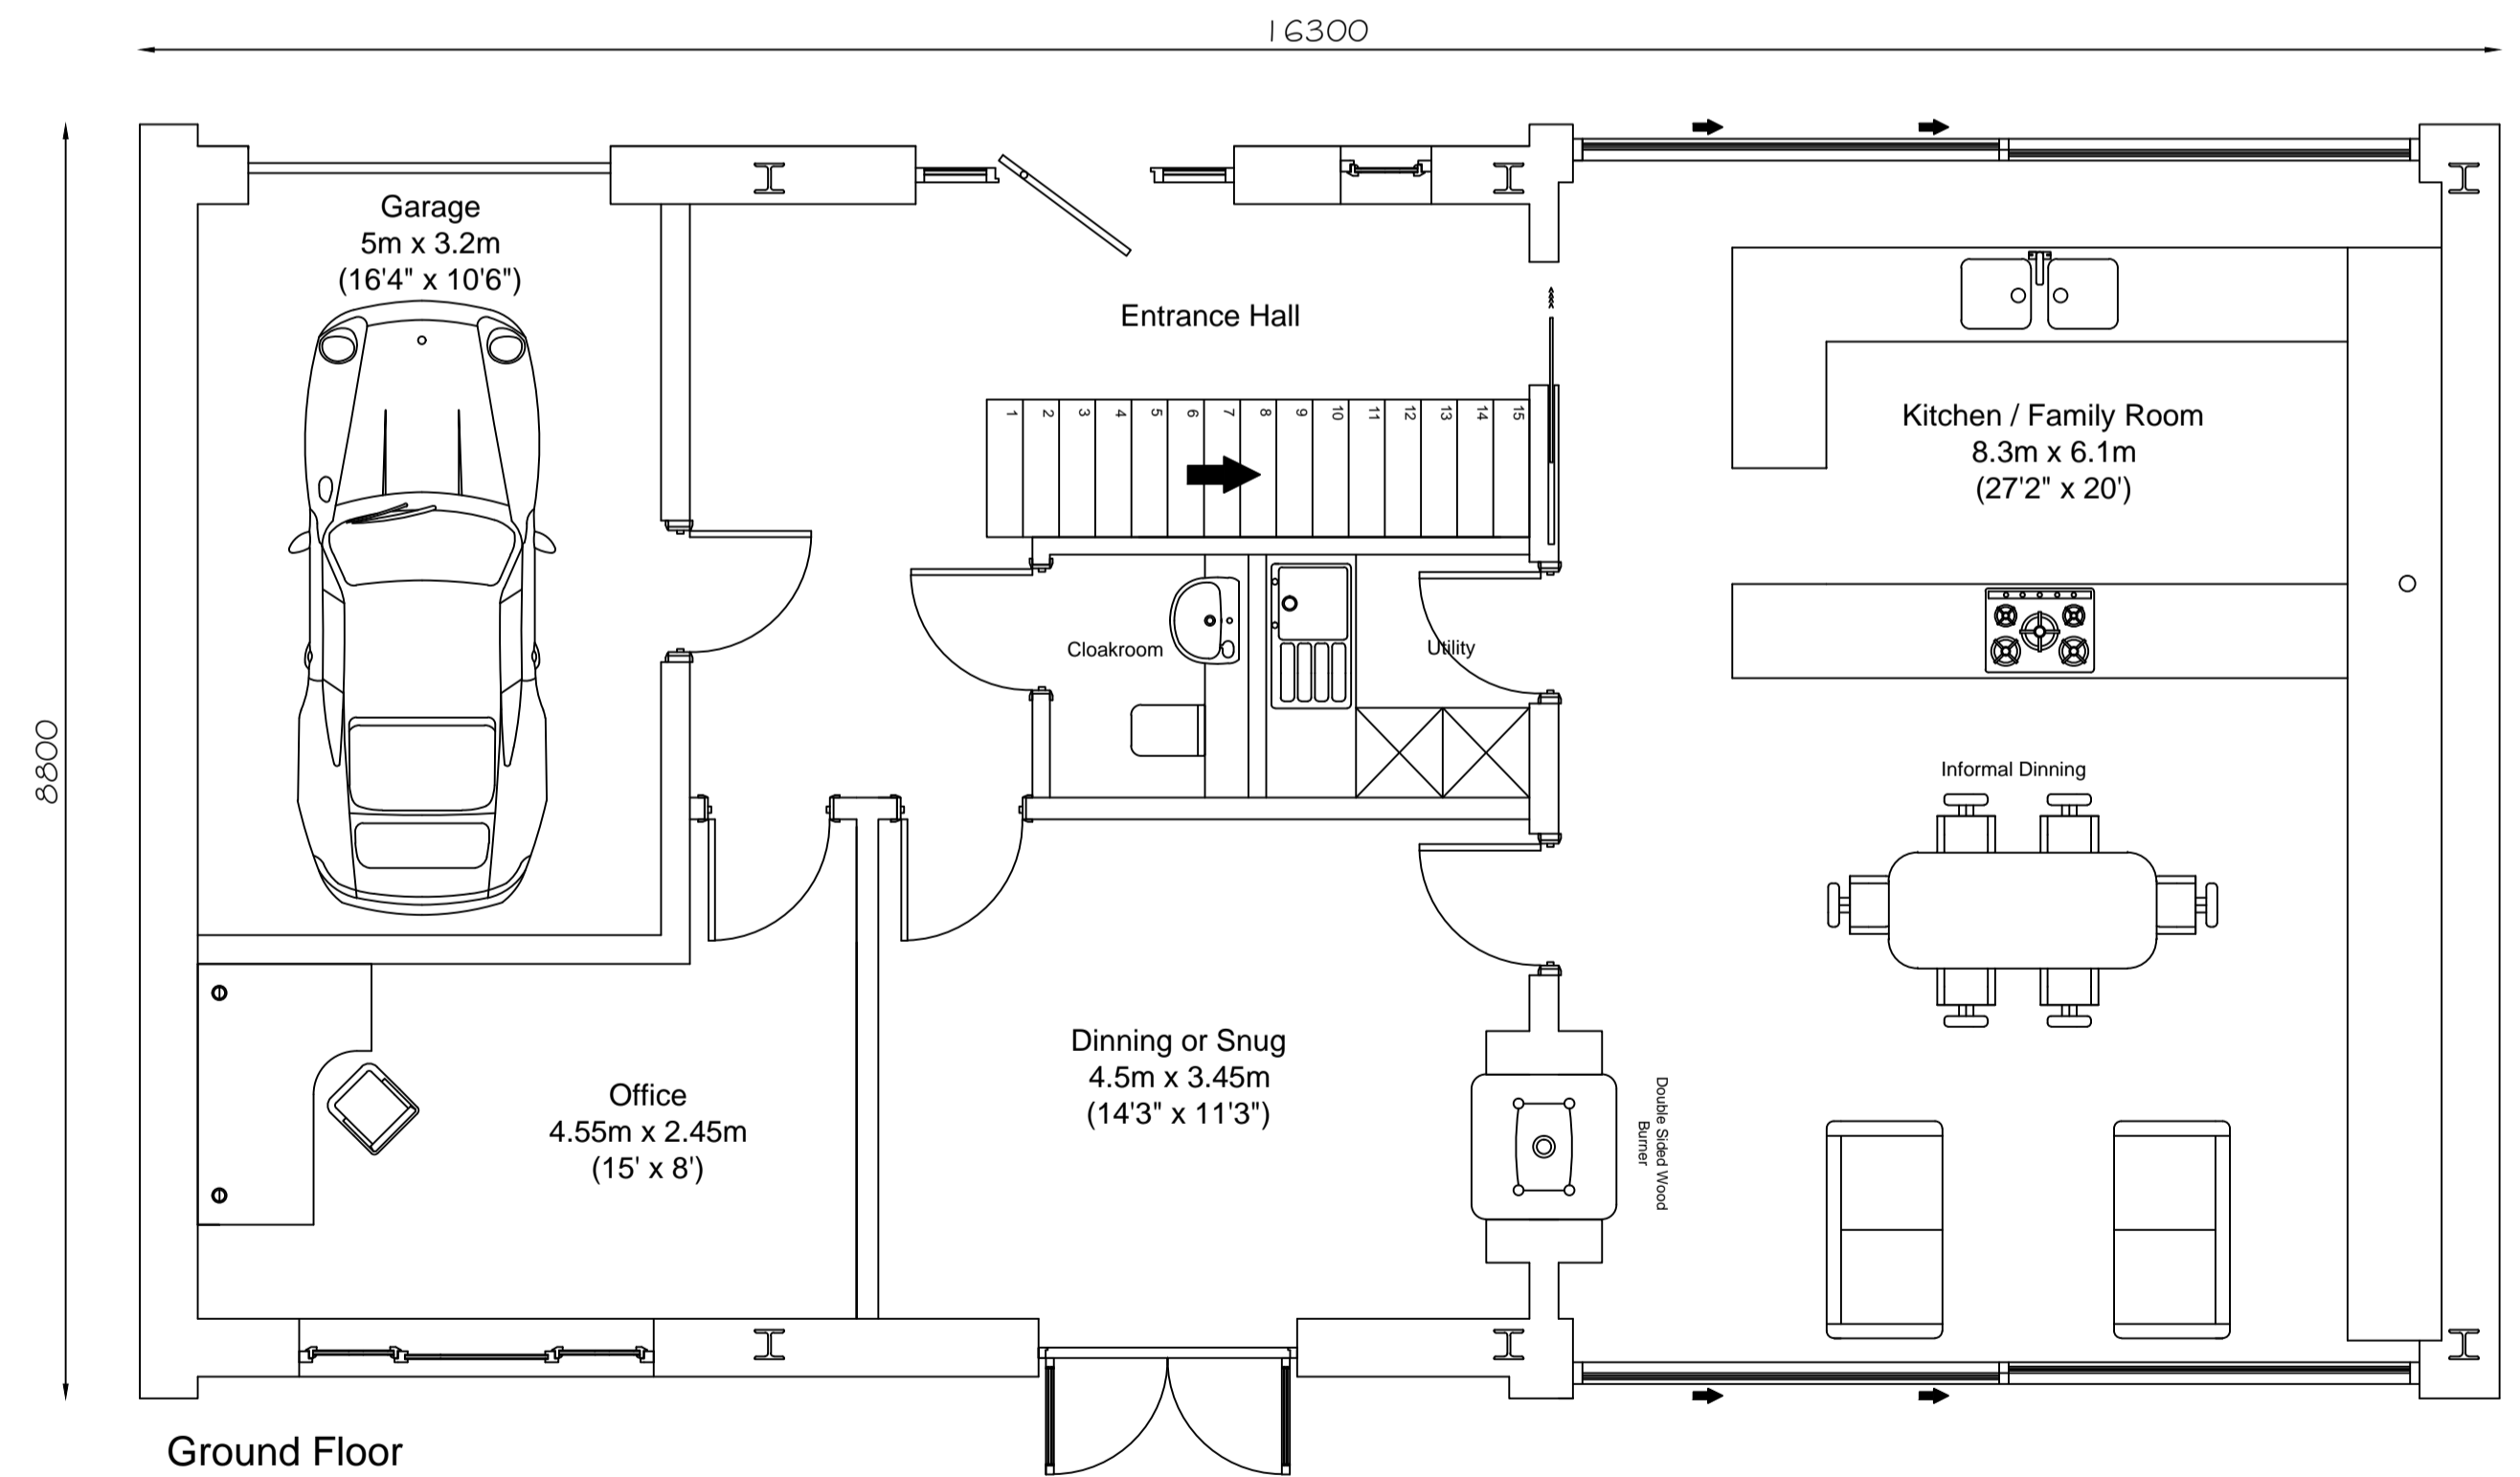

Ground Floor
121 sqm GIA

Project Title: Mr. & Mrs. Upson Hazlewood Aldeburgh Suffolk	Drawing Title: Proposed Layout	Notes: Property of Simon Pask. This document is a copyrighted instrument of service, and as such it and shall remain the property of Simon Pask. Reproduction, publication or any other usage without written consent is a violation of Law. The contractor shall verify all dimensions on site before proceeding with any phase of the project. DO NOT SCALE FROM THE DRAWING.	Drawing Status: Planning	Date: 18th April 2015	Revision No: A
			Project No: 2015/002/PD	Drawn By: S. Pask	Checked By:
			Drawing No: 005	Scale: 1:50	

